




平面図 S = 1 / 30

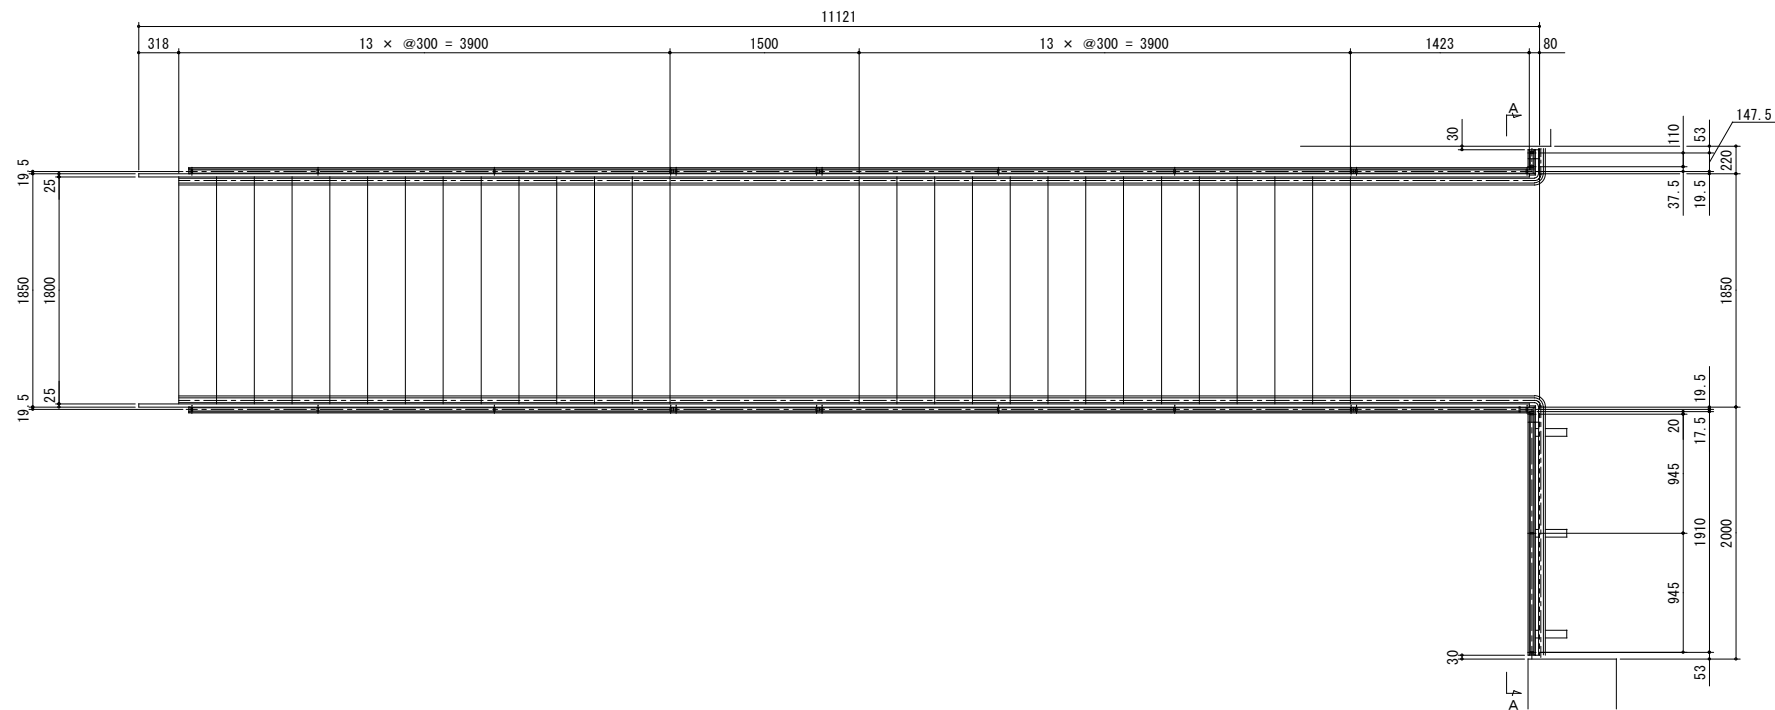


側面図 S = 1 / 30

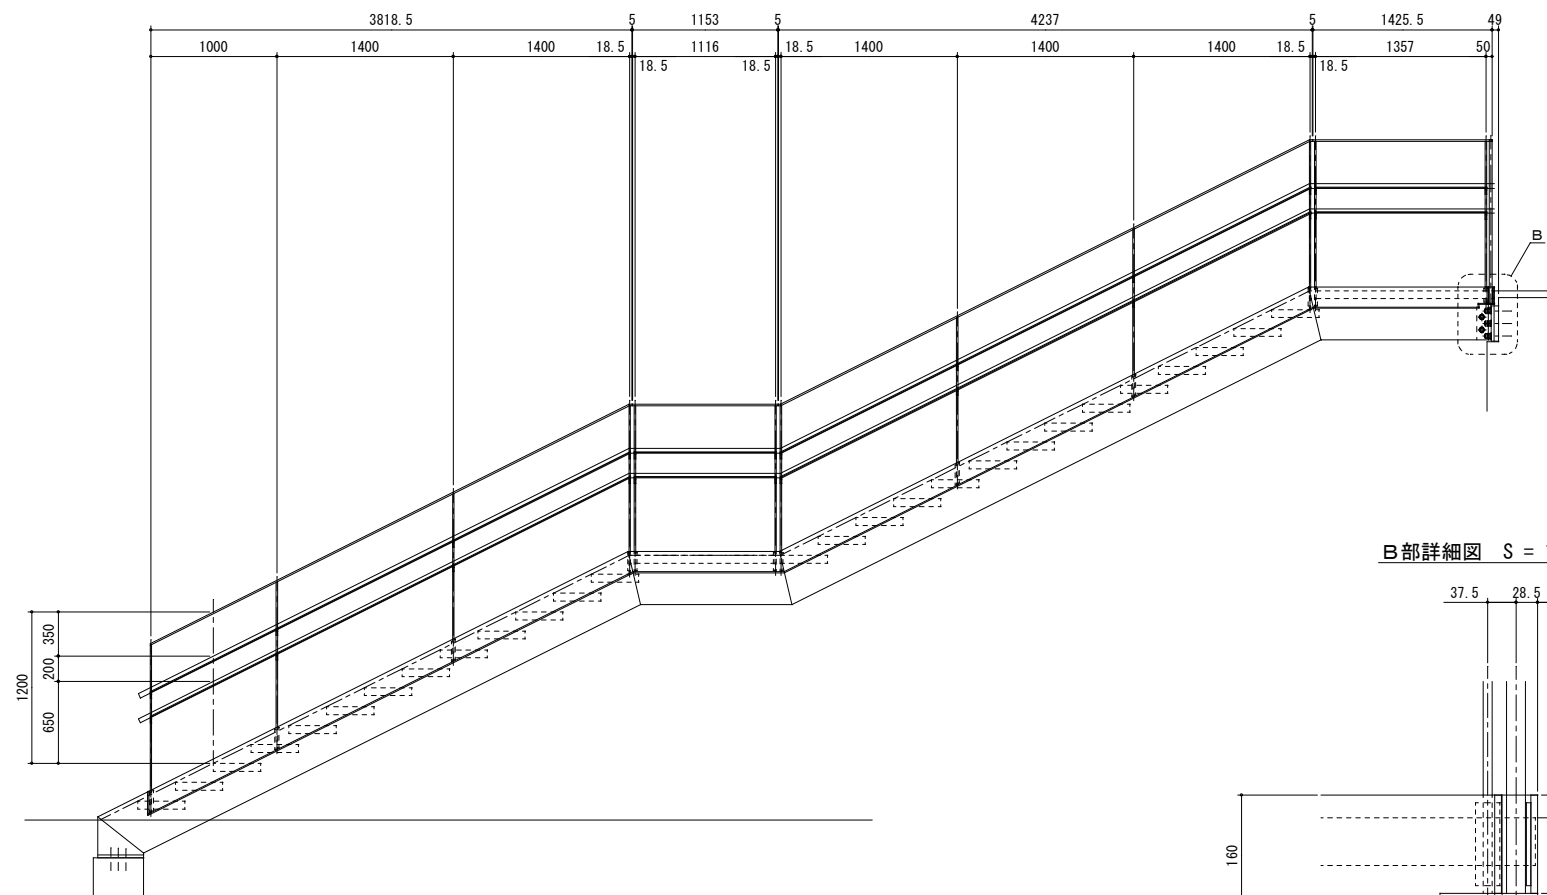


B部詳細図 S = 1 / 5

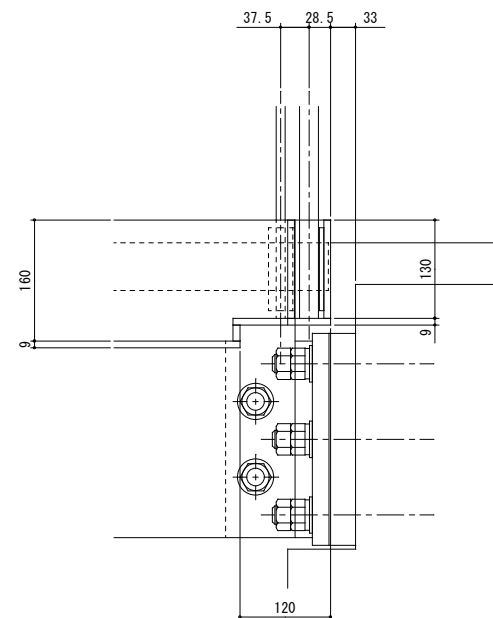


C部詳細図 S = 1 / 5

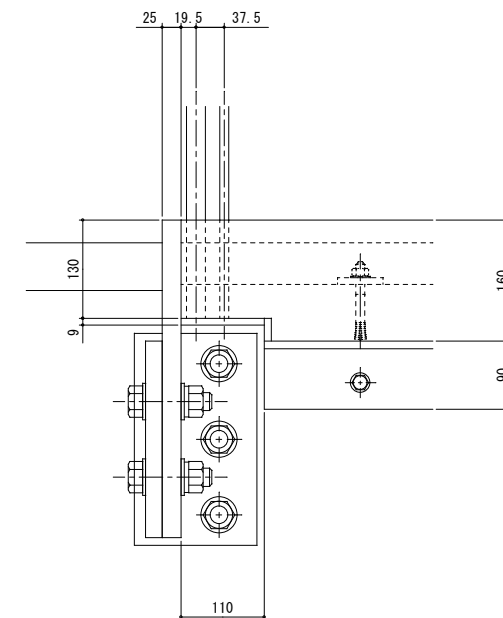


A-A 矢視図 S = 1 / 30

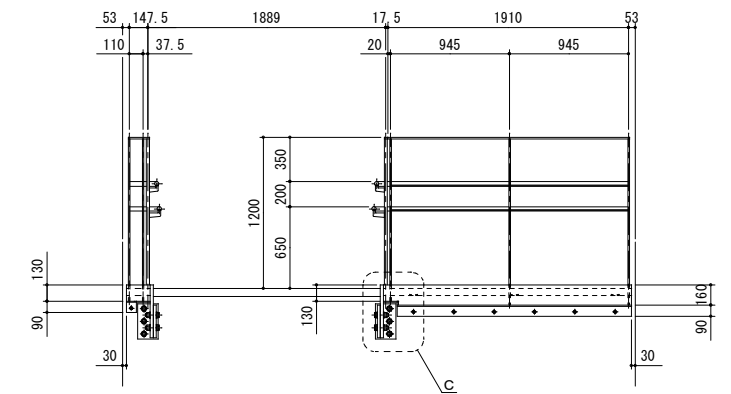

取付詳細図 S = 1 / 10

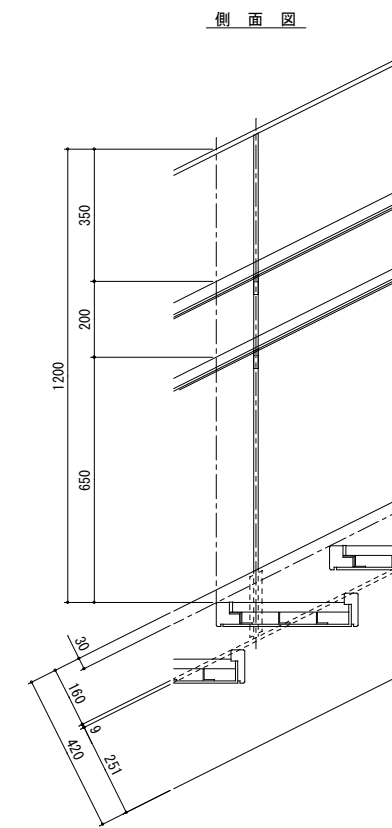

ササラ取合部

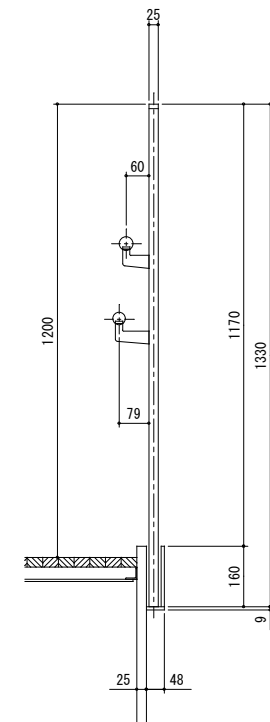

擁壁取合部

